


**PLANTA 0** (SC\_426,53 M2) VVDA 1 \_\_ 66.45 M2  
 VVDA 2 \_\_ 68.31 M2  
 VVDA 3 \_\_ 67.44 M2  
 VVDA 4 \_\_ 47.17 M2  
 3 VVDA 3 DORM  
 1 VVDA. ADAPT. 1 DORM



D:\GEA DE ALBARRACÍN\CASA CULTURA\_VIVIENDAS\PLANOS\2201 11 VVDAS CASA CULTURA

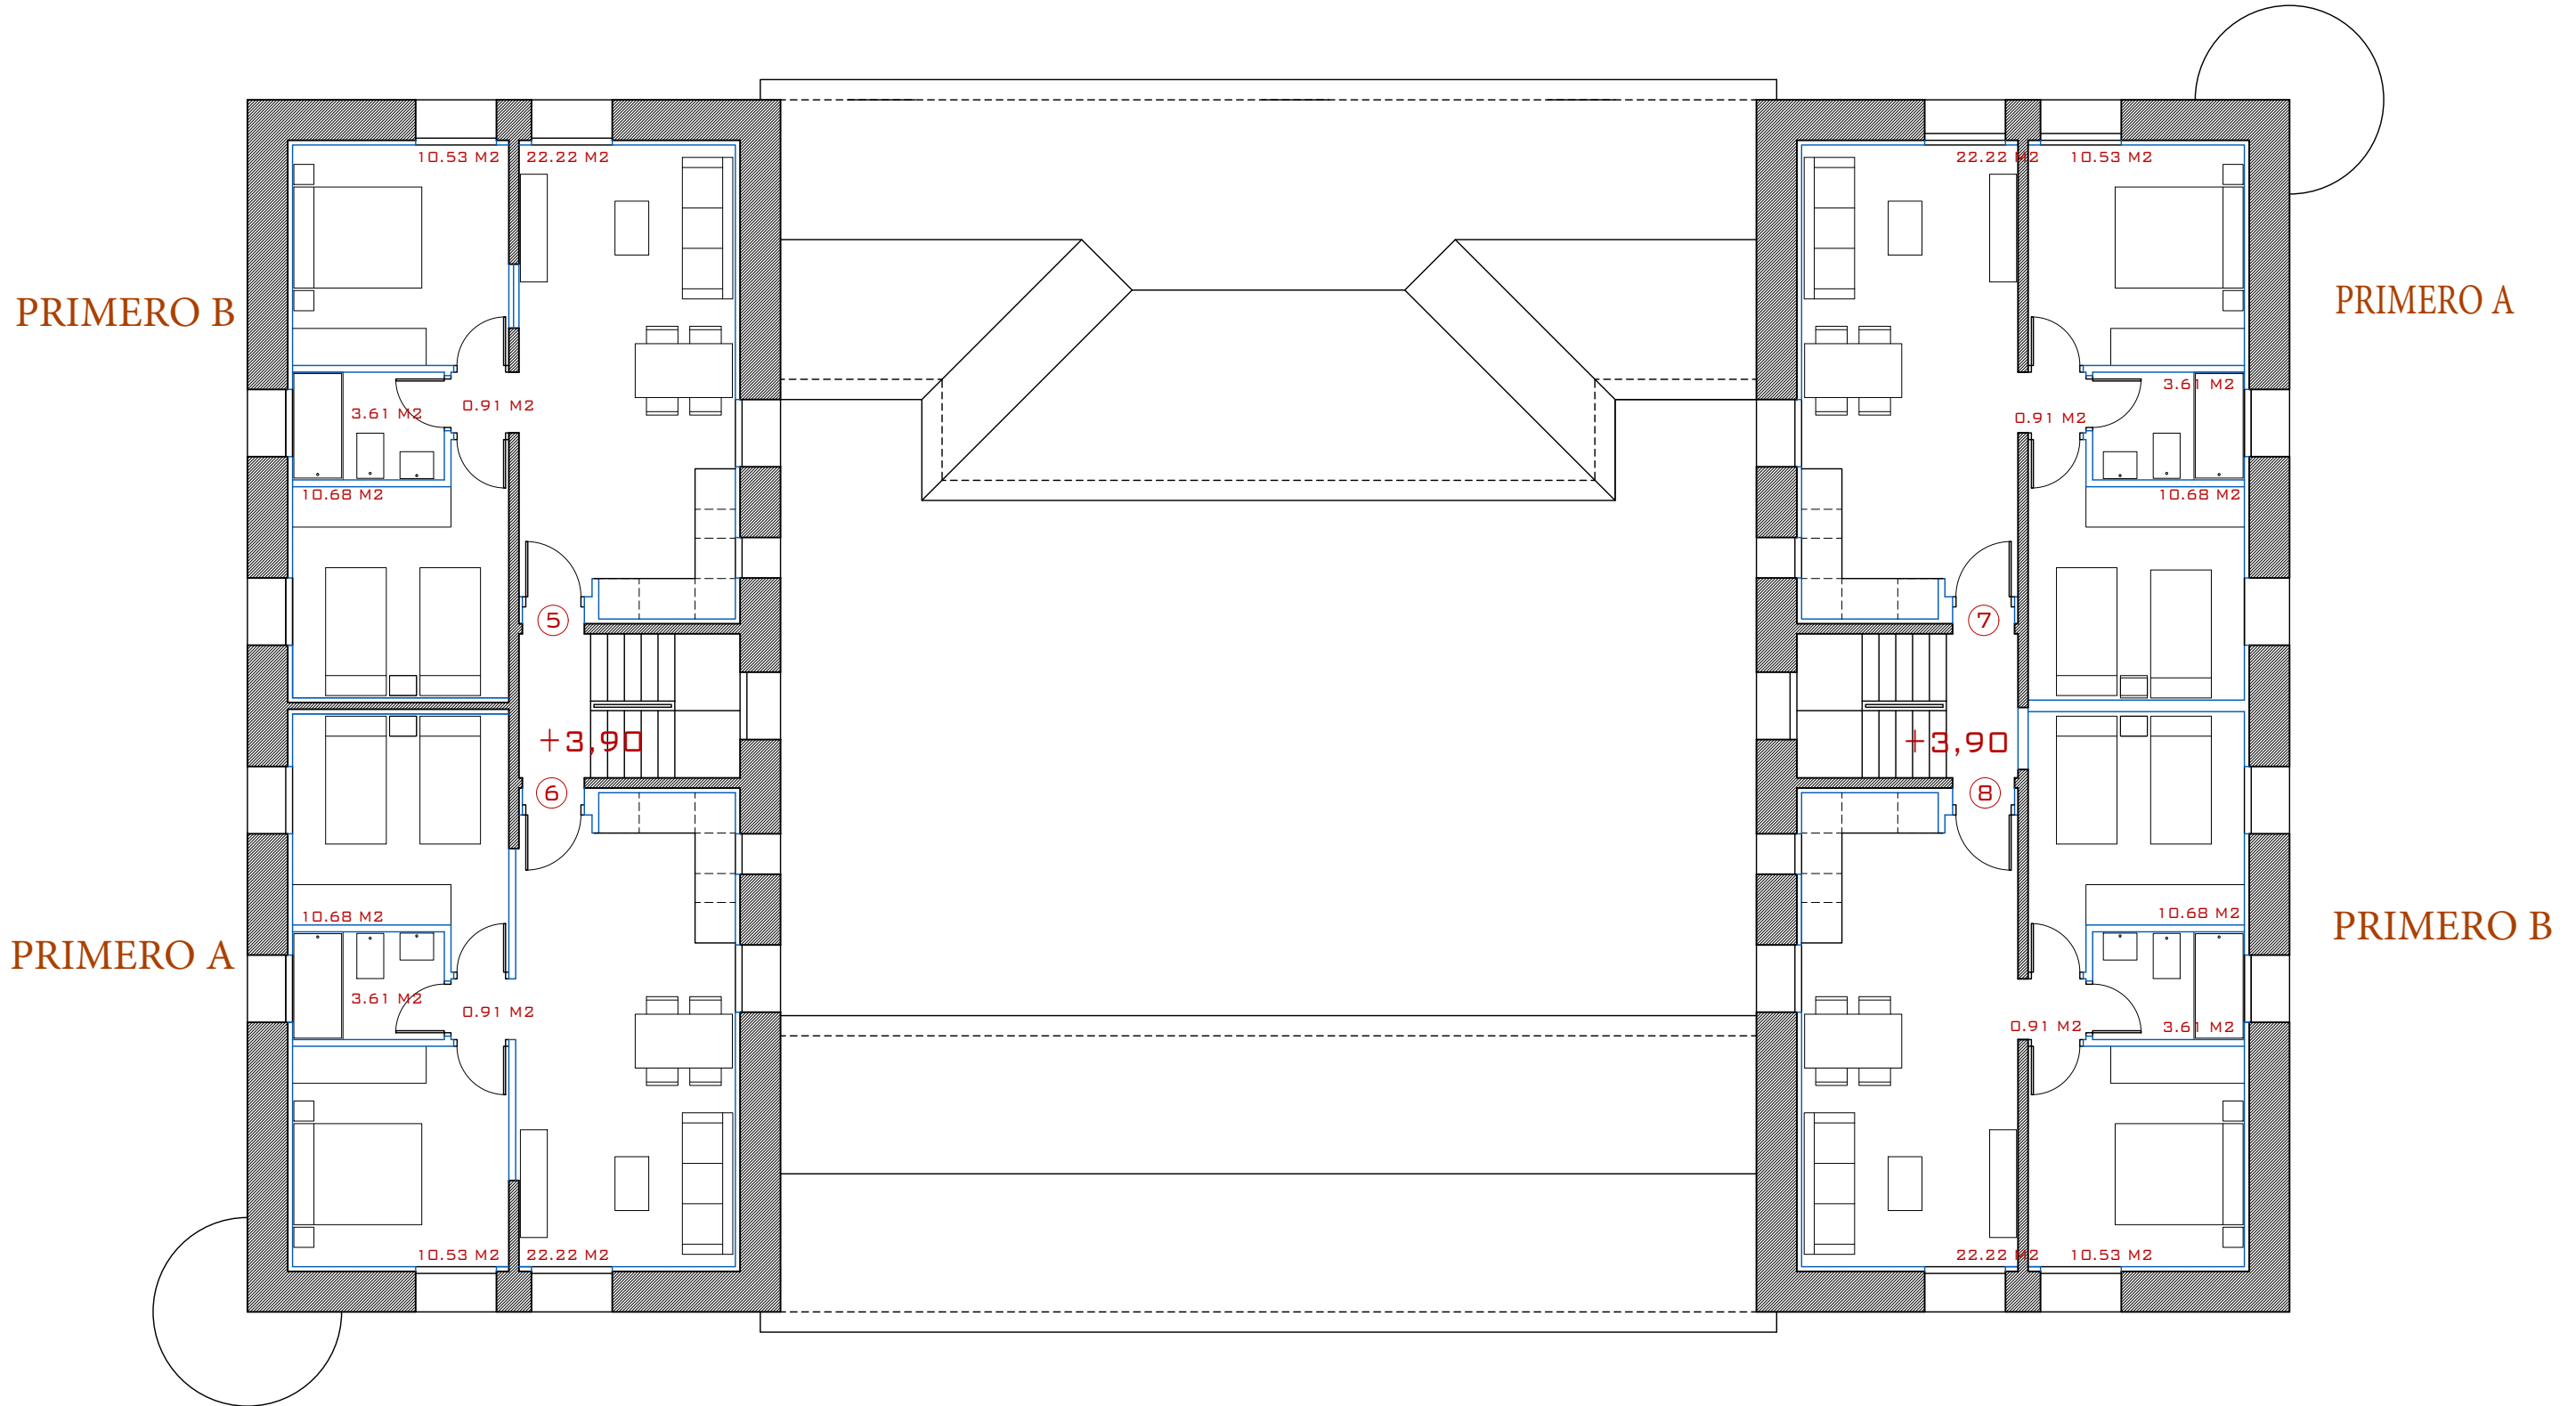

**PLANTA 1** (SC\_285,12 M2) VDA 5 \_\_ 47.95 M2  
 4 VVDA 2 DORM VVDA 6 \_\_ 47.95 M2  
 VVDA 7 \_\_ 47.95 M2  
 VVDA 8 \_\_ 47.95 M2

SOCIEDAD ENDARGANTE <b>ARQUITARIA</b> teruel@arquitarria.es TLF 978 61 10 68 FAX 978 61 93 30	MEMORIA VALORADA - REHABILITACIÓN Y ADAPTACIÓN DEL EX-CUARTEL DE LA GUARDIA CIVIL PARA 8 VIVIENDAS SOCIALES EN RÉGIMEN DE ALQUILER EN GEA DE ALBARRACÍN	SITUACION C/ BUENOS AIRES, Nº 8 - GEA DE ALBARRACÍN - TERUEL -	ARQUITECTO COL. Nº 3.085 <b>JAVIER GUTIÉRREZ SÁNCHEZ</b>
	PROMOTOR AYUNTAMIENTO DE GEA DE ALBARRACÍN		

FECHA	ENE_2022	PLANO	
ESCALA	1/100	<b>EF1</b> ESTADO FINAL / PLANTA 1	

